


Urban Link group

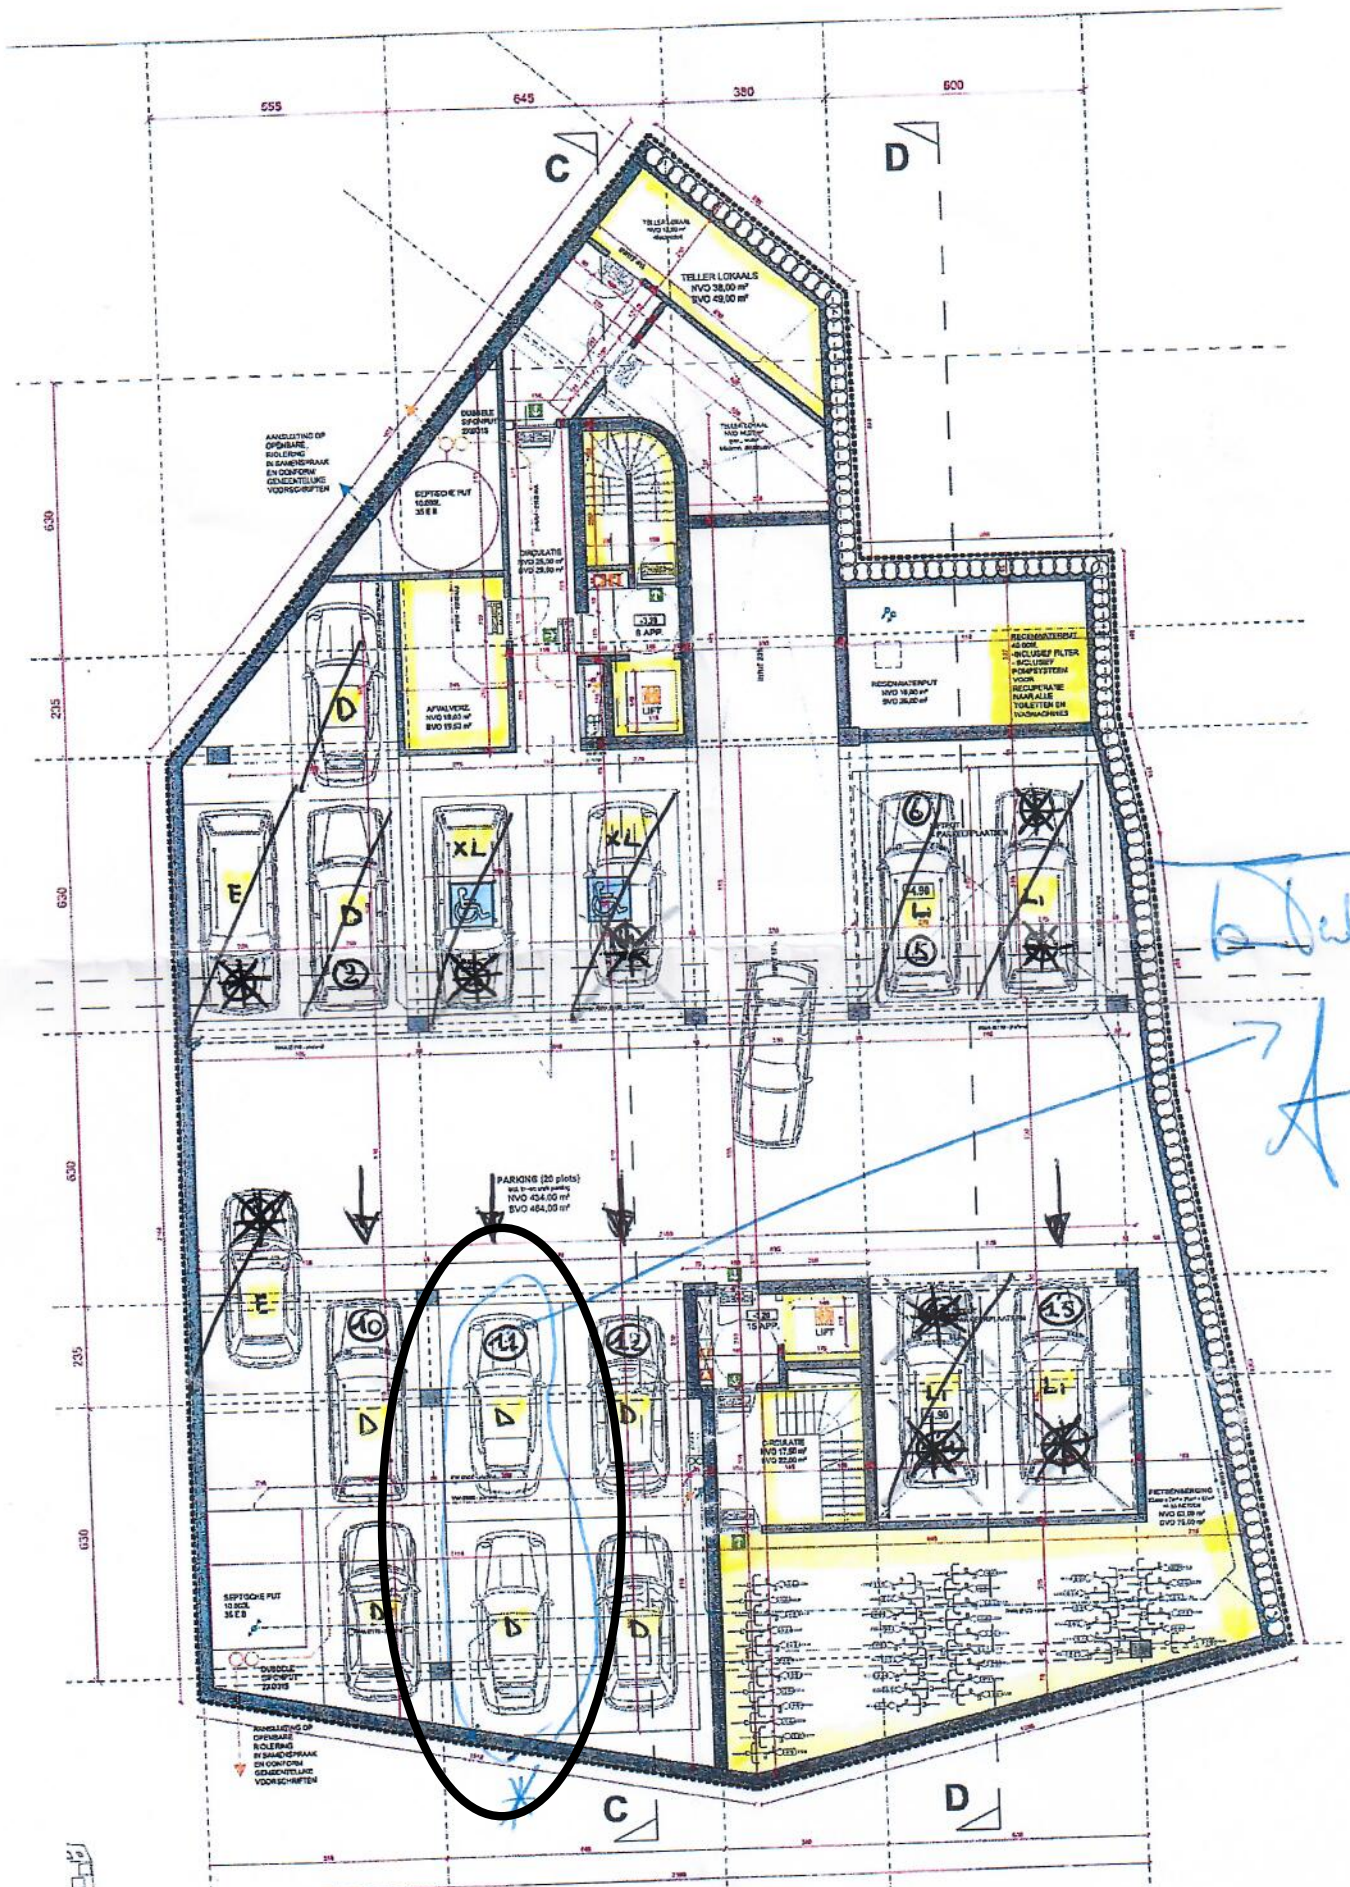

PARKING NIVEAU 0 (schaal 1/100)

BVO = 704,00m<sup>2</sup>